


Middle Fork Saline River
 Stream Restoration Project
 T1N R19W S26
 PHASE II MAP

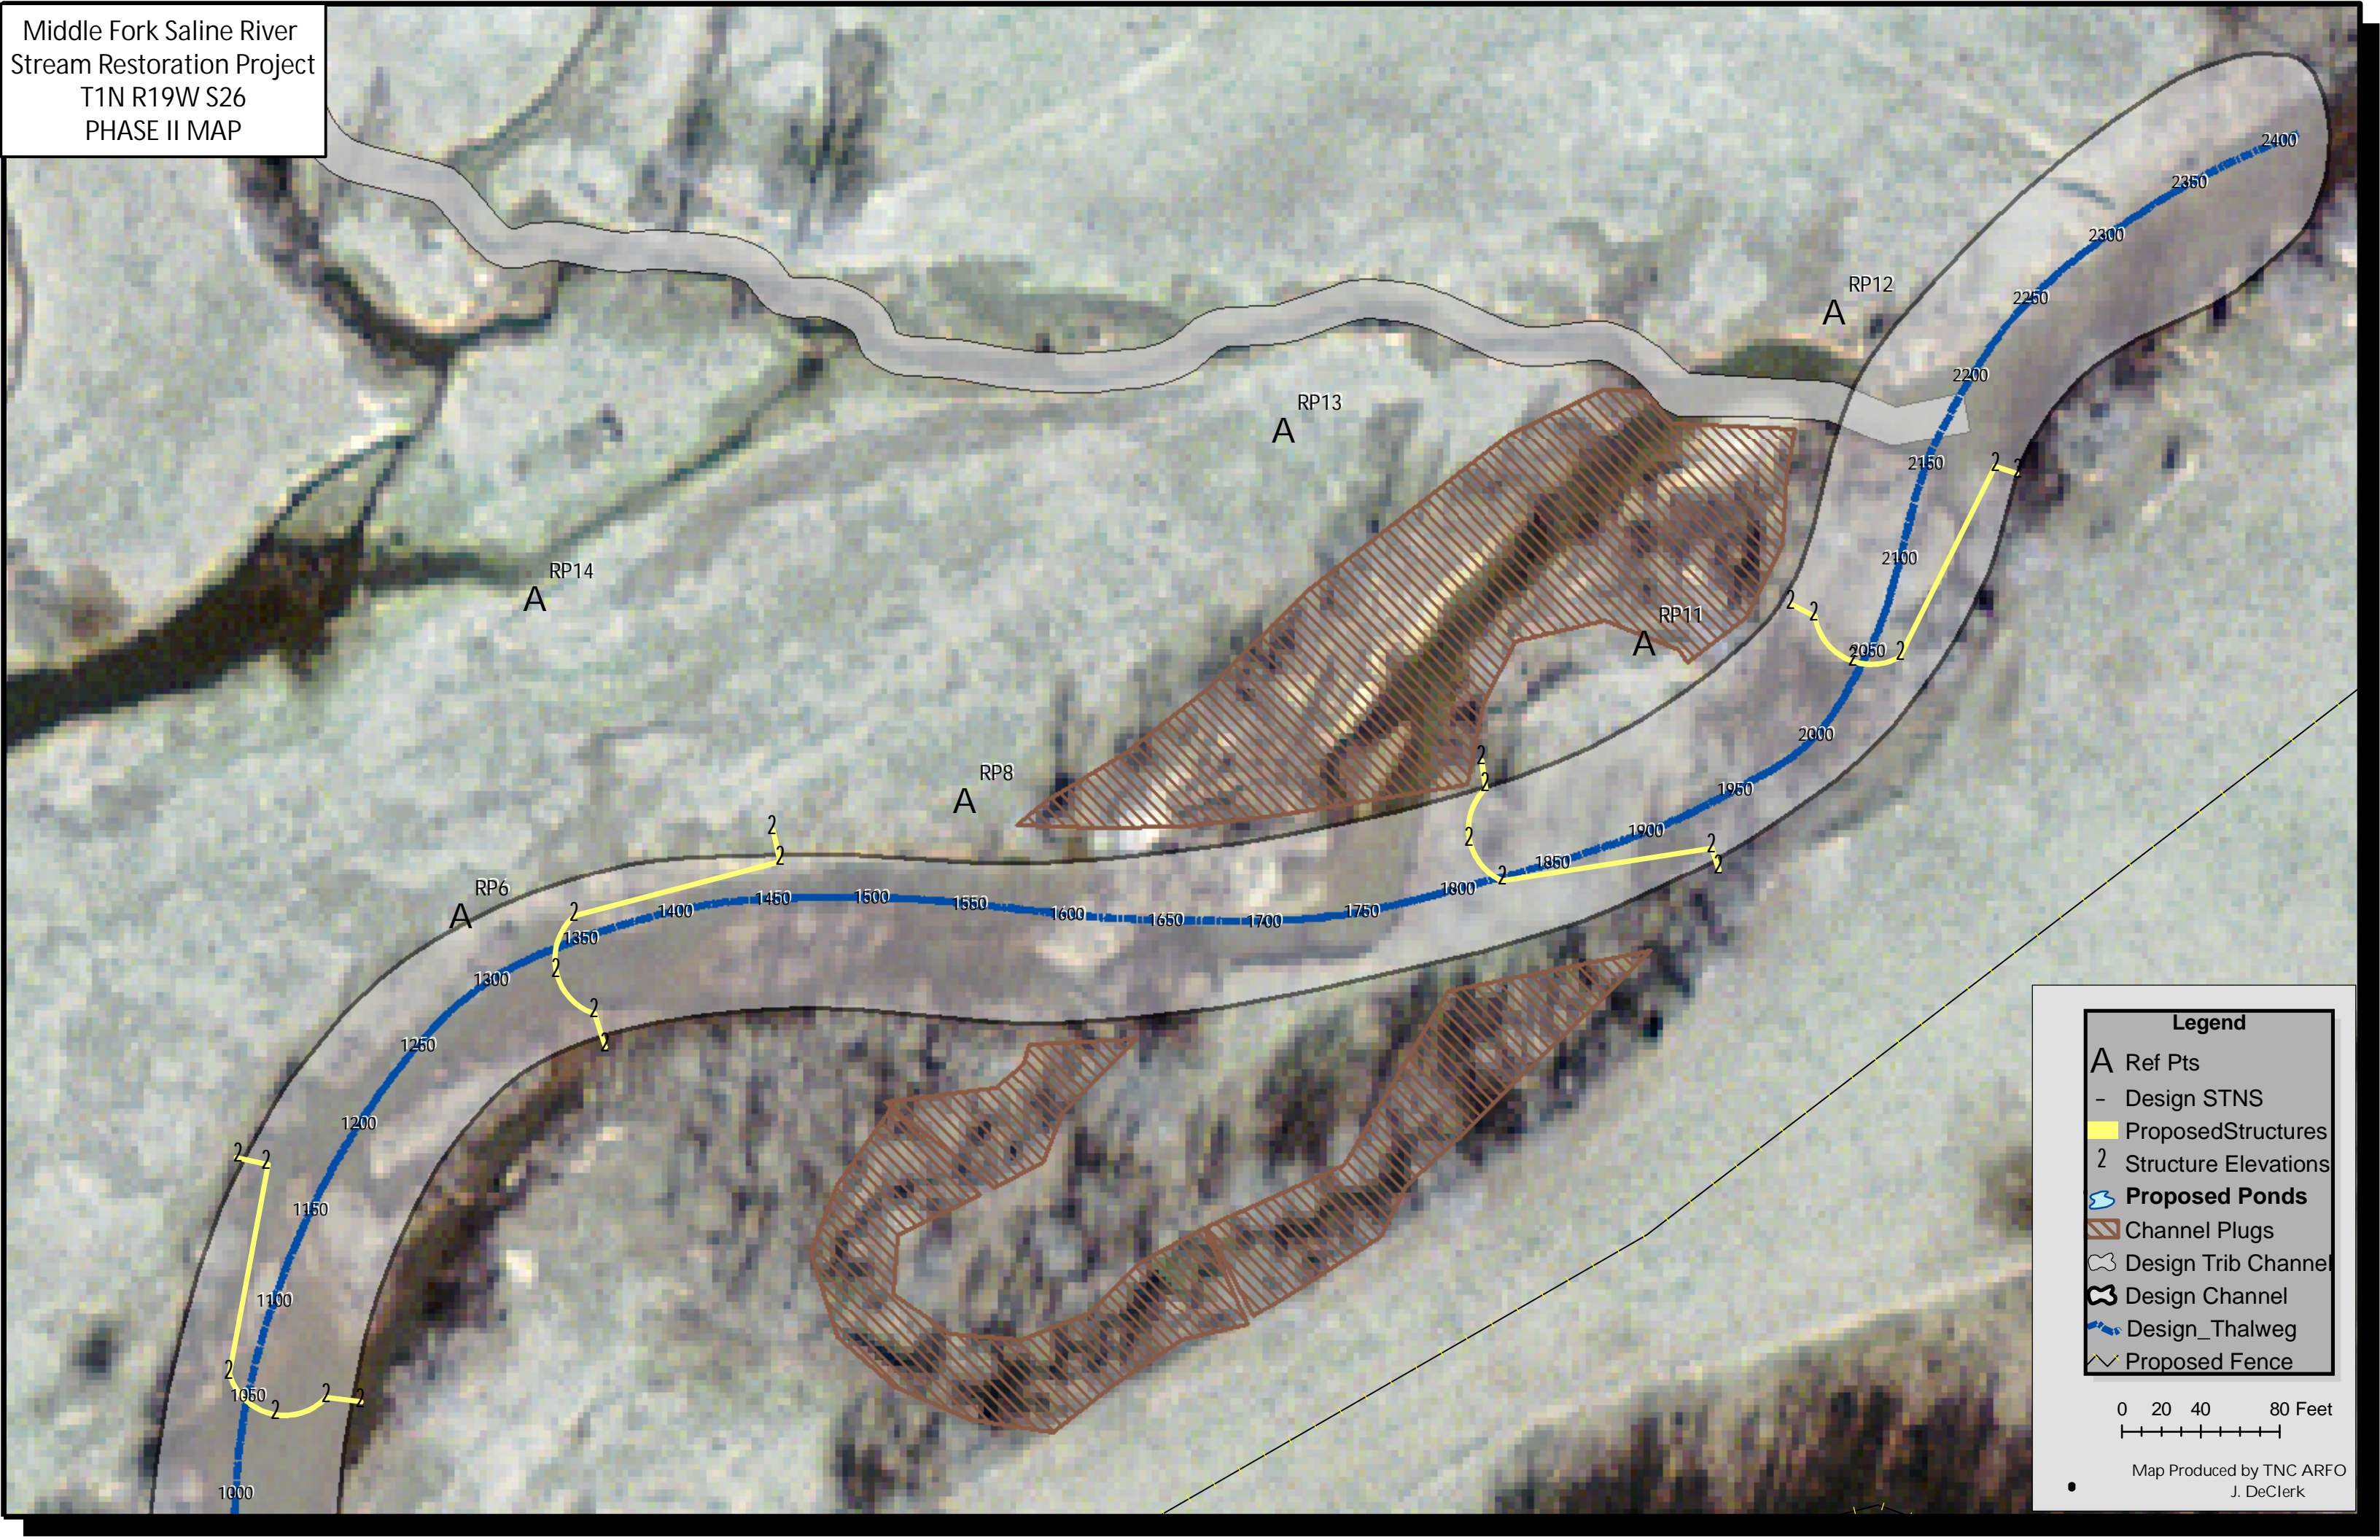

Legend

- A Ref Pts
- Design STNS
- Proposed Structures
- 2 Structure Elevations
- ☁ Proposed Ponds
- ▨ Channel Plugs
- ☞ Design Trib Channel
- ☞ Design Channel
- Design_Thalweg
- ∨ Proposed Fence

0 20 40 80 Feet

Map Produced by TNC ARFO
 J. DeClerk